


TYPICAL CROSS SECTION FOR OUTDOOR RIDING ARENA

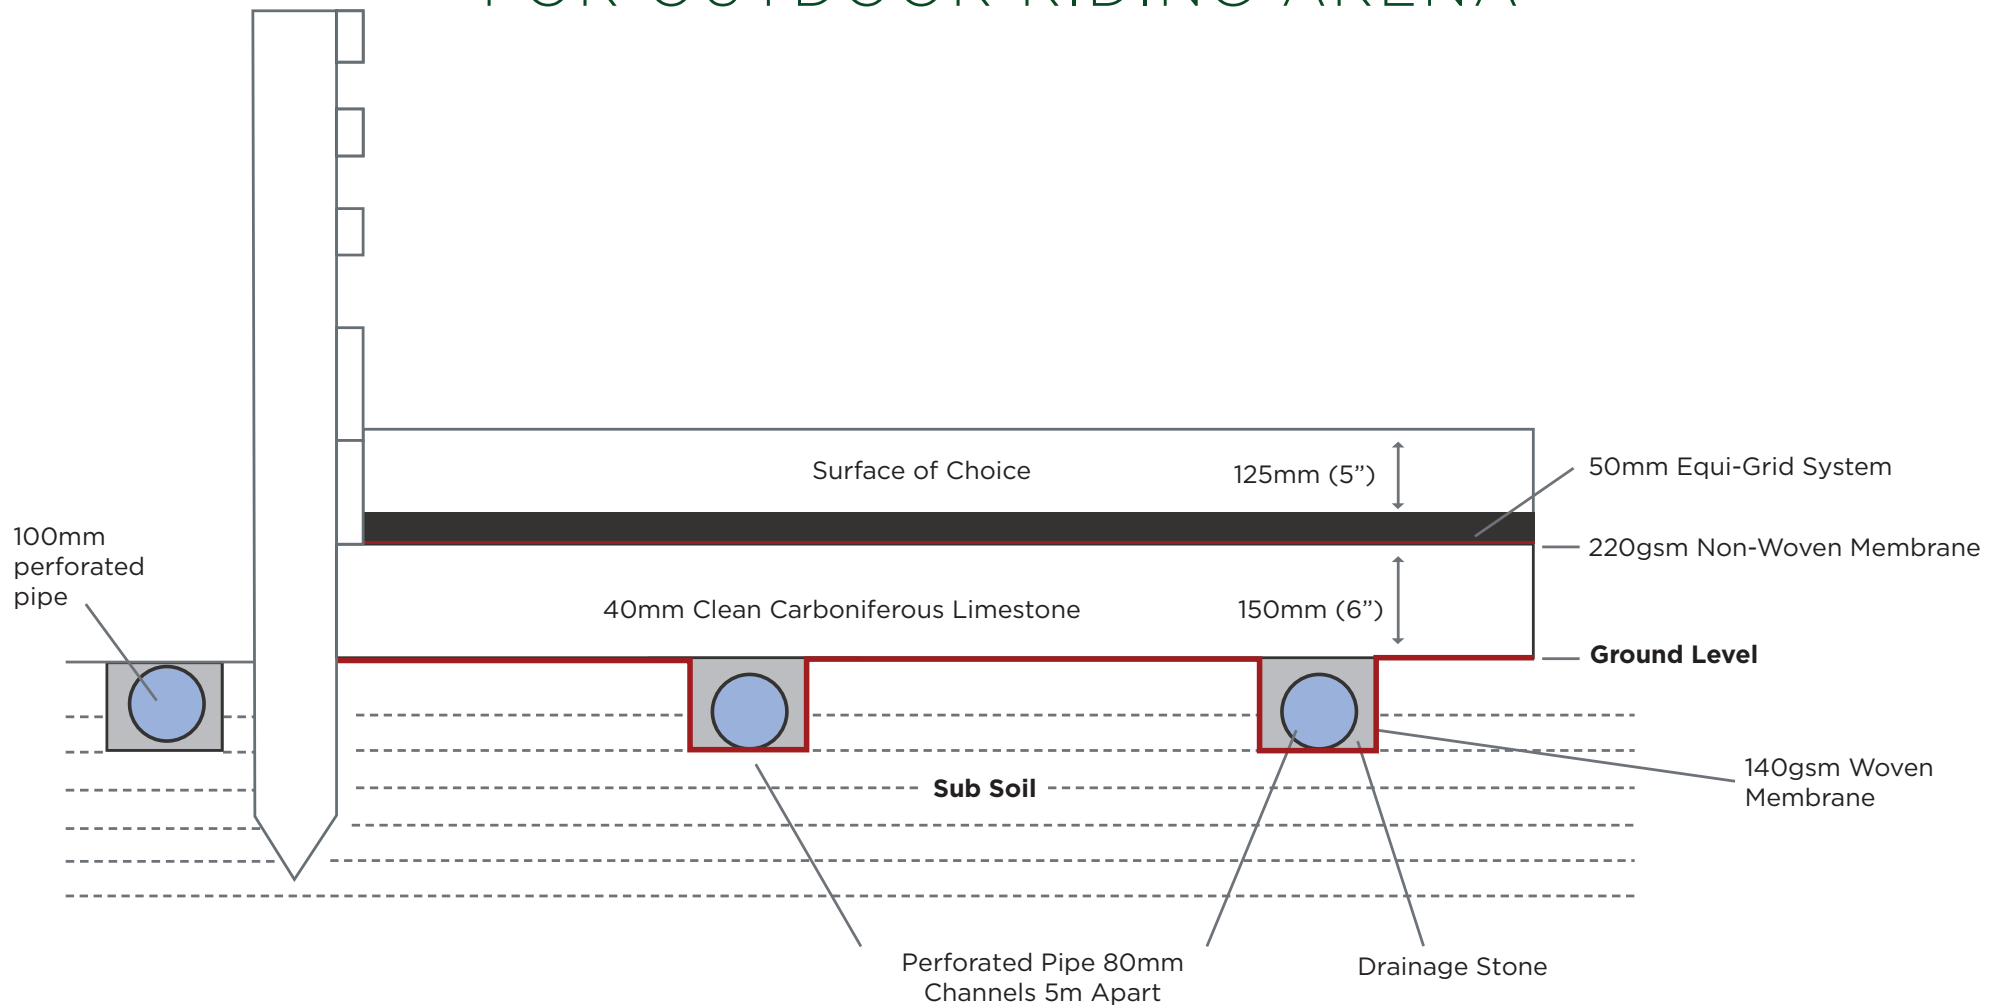

EST. 1984

EQUESTRIAN
SURFACES LTD

