


TYPICAL CROSS SECTION FOR TEMPORARY OUTDOOR RIDING ARENA USING GRIDS

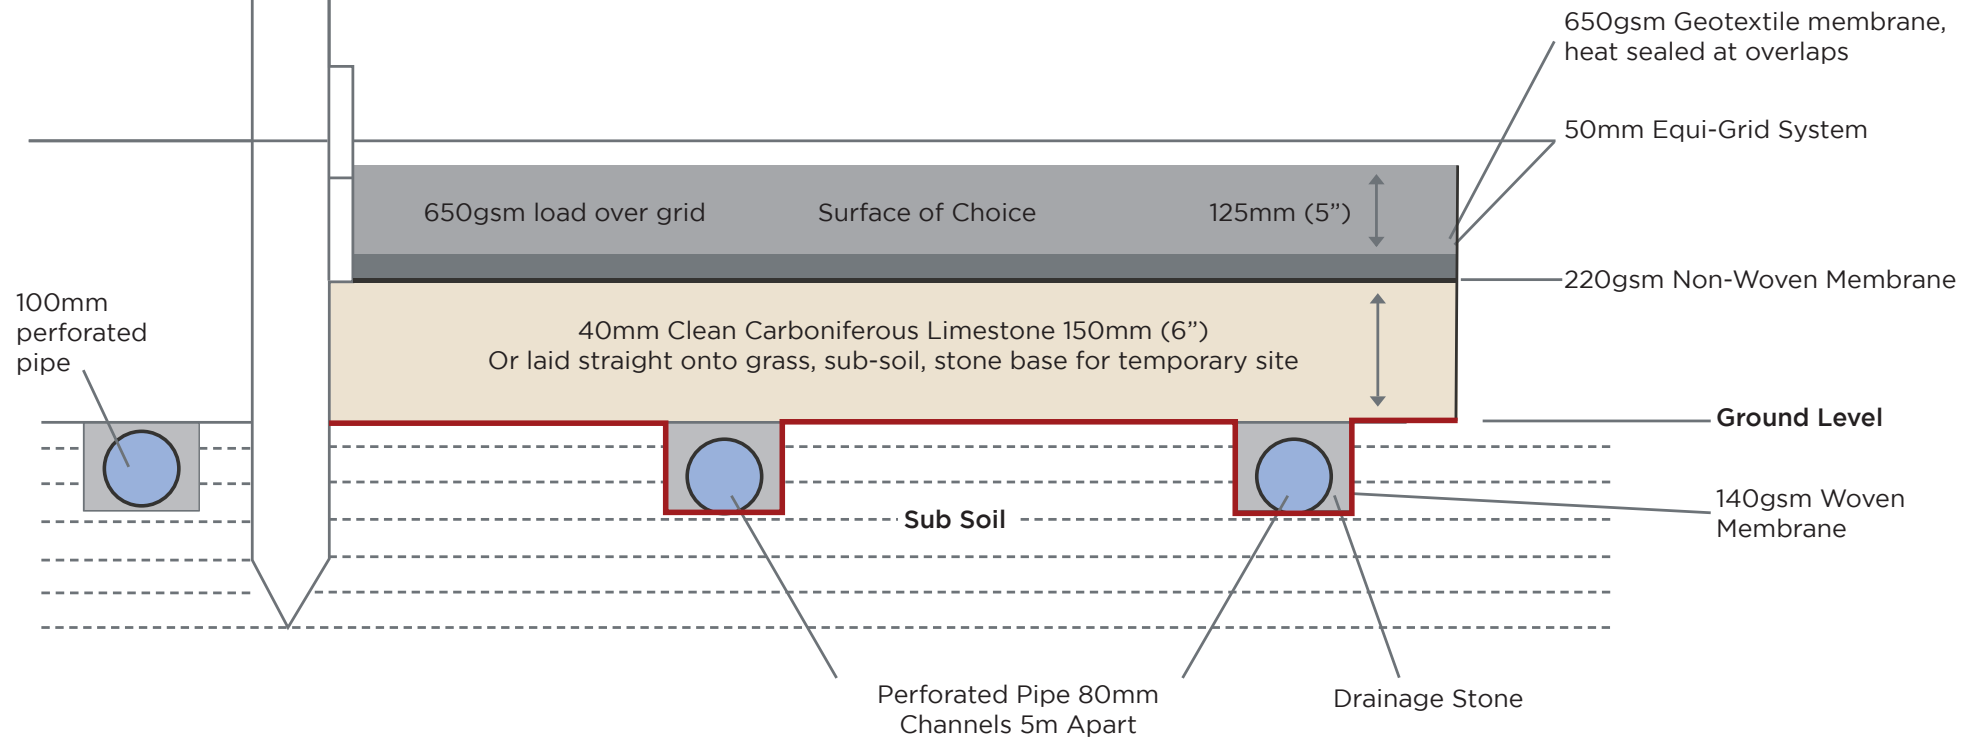

EST. 1984

EQUESTRIAN
SURFACES LTD

